
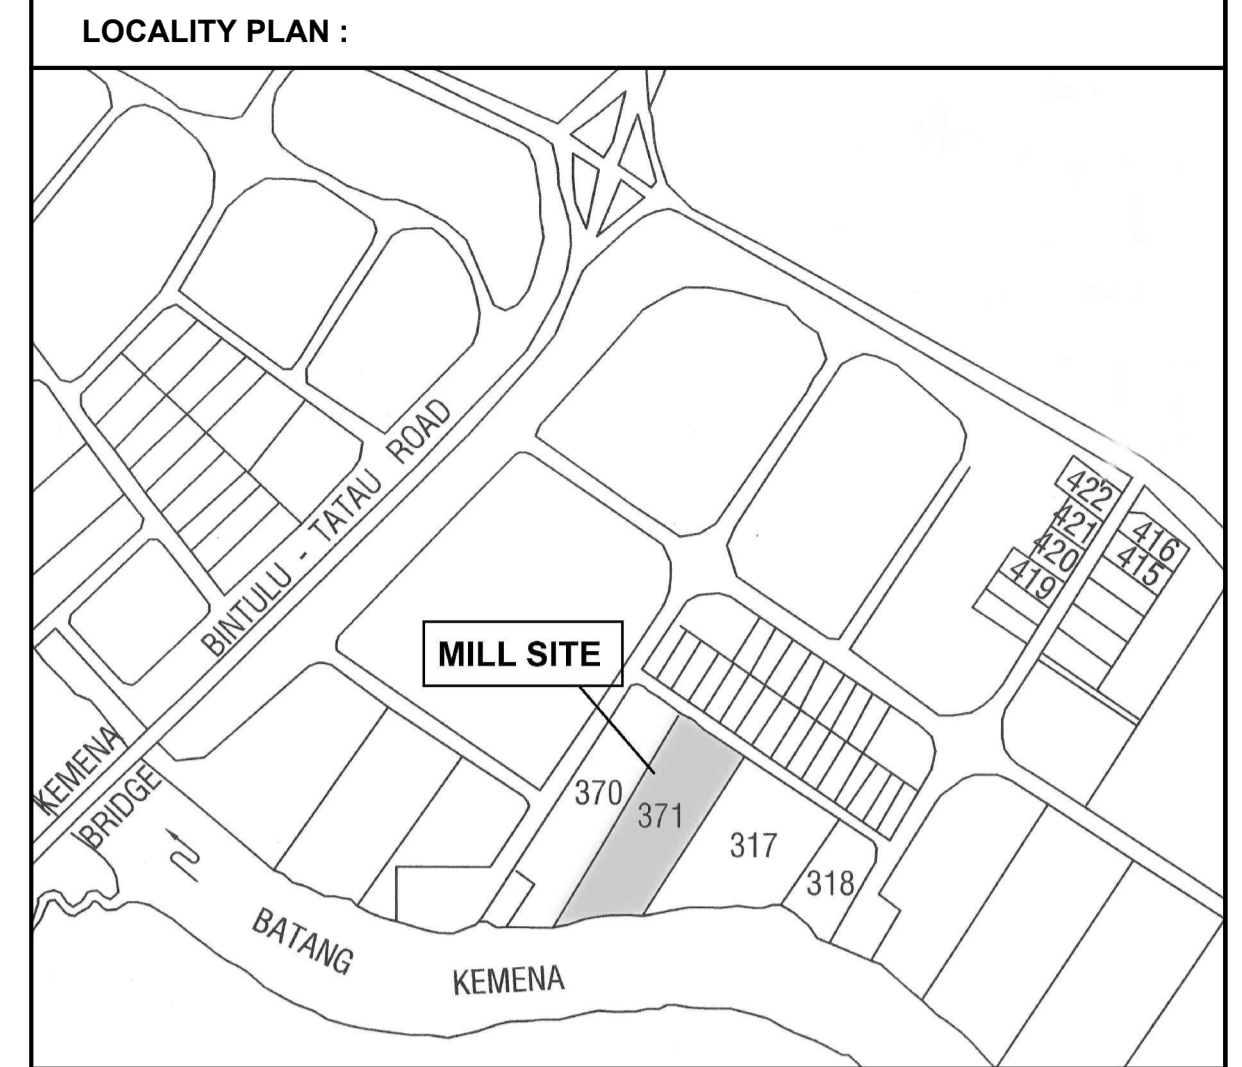


MACHINERY LIST

ITEM	DESCRIPTION	SIZE	POWER (kW)	QUANTITY	COUNTRY OF ORIGIN
A.	BAND HEADSAW	1219mm	45 kW	1	CHINA
B.	BAND PONY RIG	1118mm	40 kW	1	CHINA
C.	BAND RESAW	1100mm	30 kW	3	CHINA
D.	CROSSCUT	400mm	4 Kw	2	JAPAN
1.	LOG DECK	4600mm	37 kW	1	CHINA
2.	LOG CARRIAGE	1200mm	37 kW	2	CHINA
3.	ROLLER CONVEYOR	1200mm	37 kW	2	GERMANY
4.	LUMBER TRANSFER DECK	2000mm	37 kW	2	GERMANY
5.	LUMBER TRANSFER DECK	3300mm	40 kW	1	GERMANY

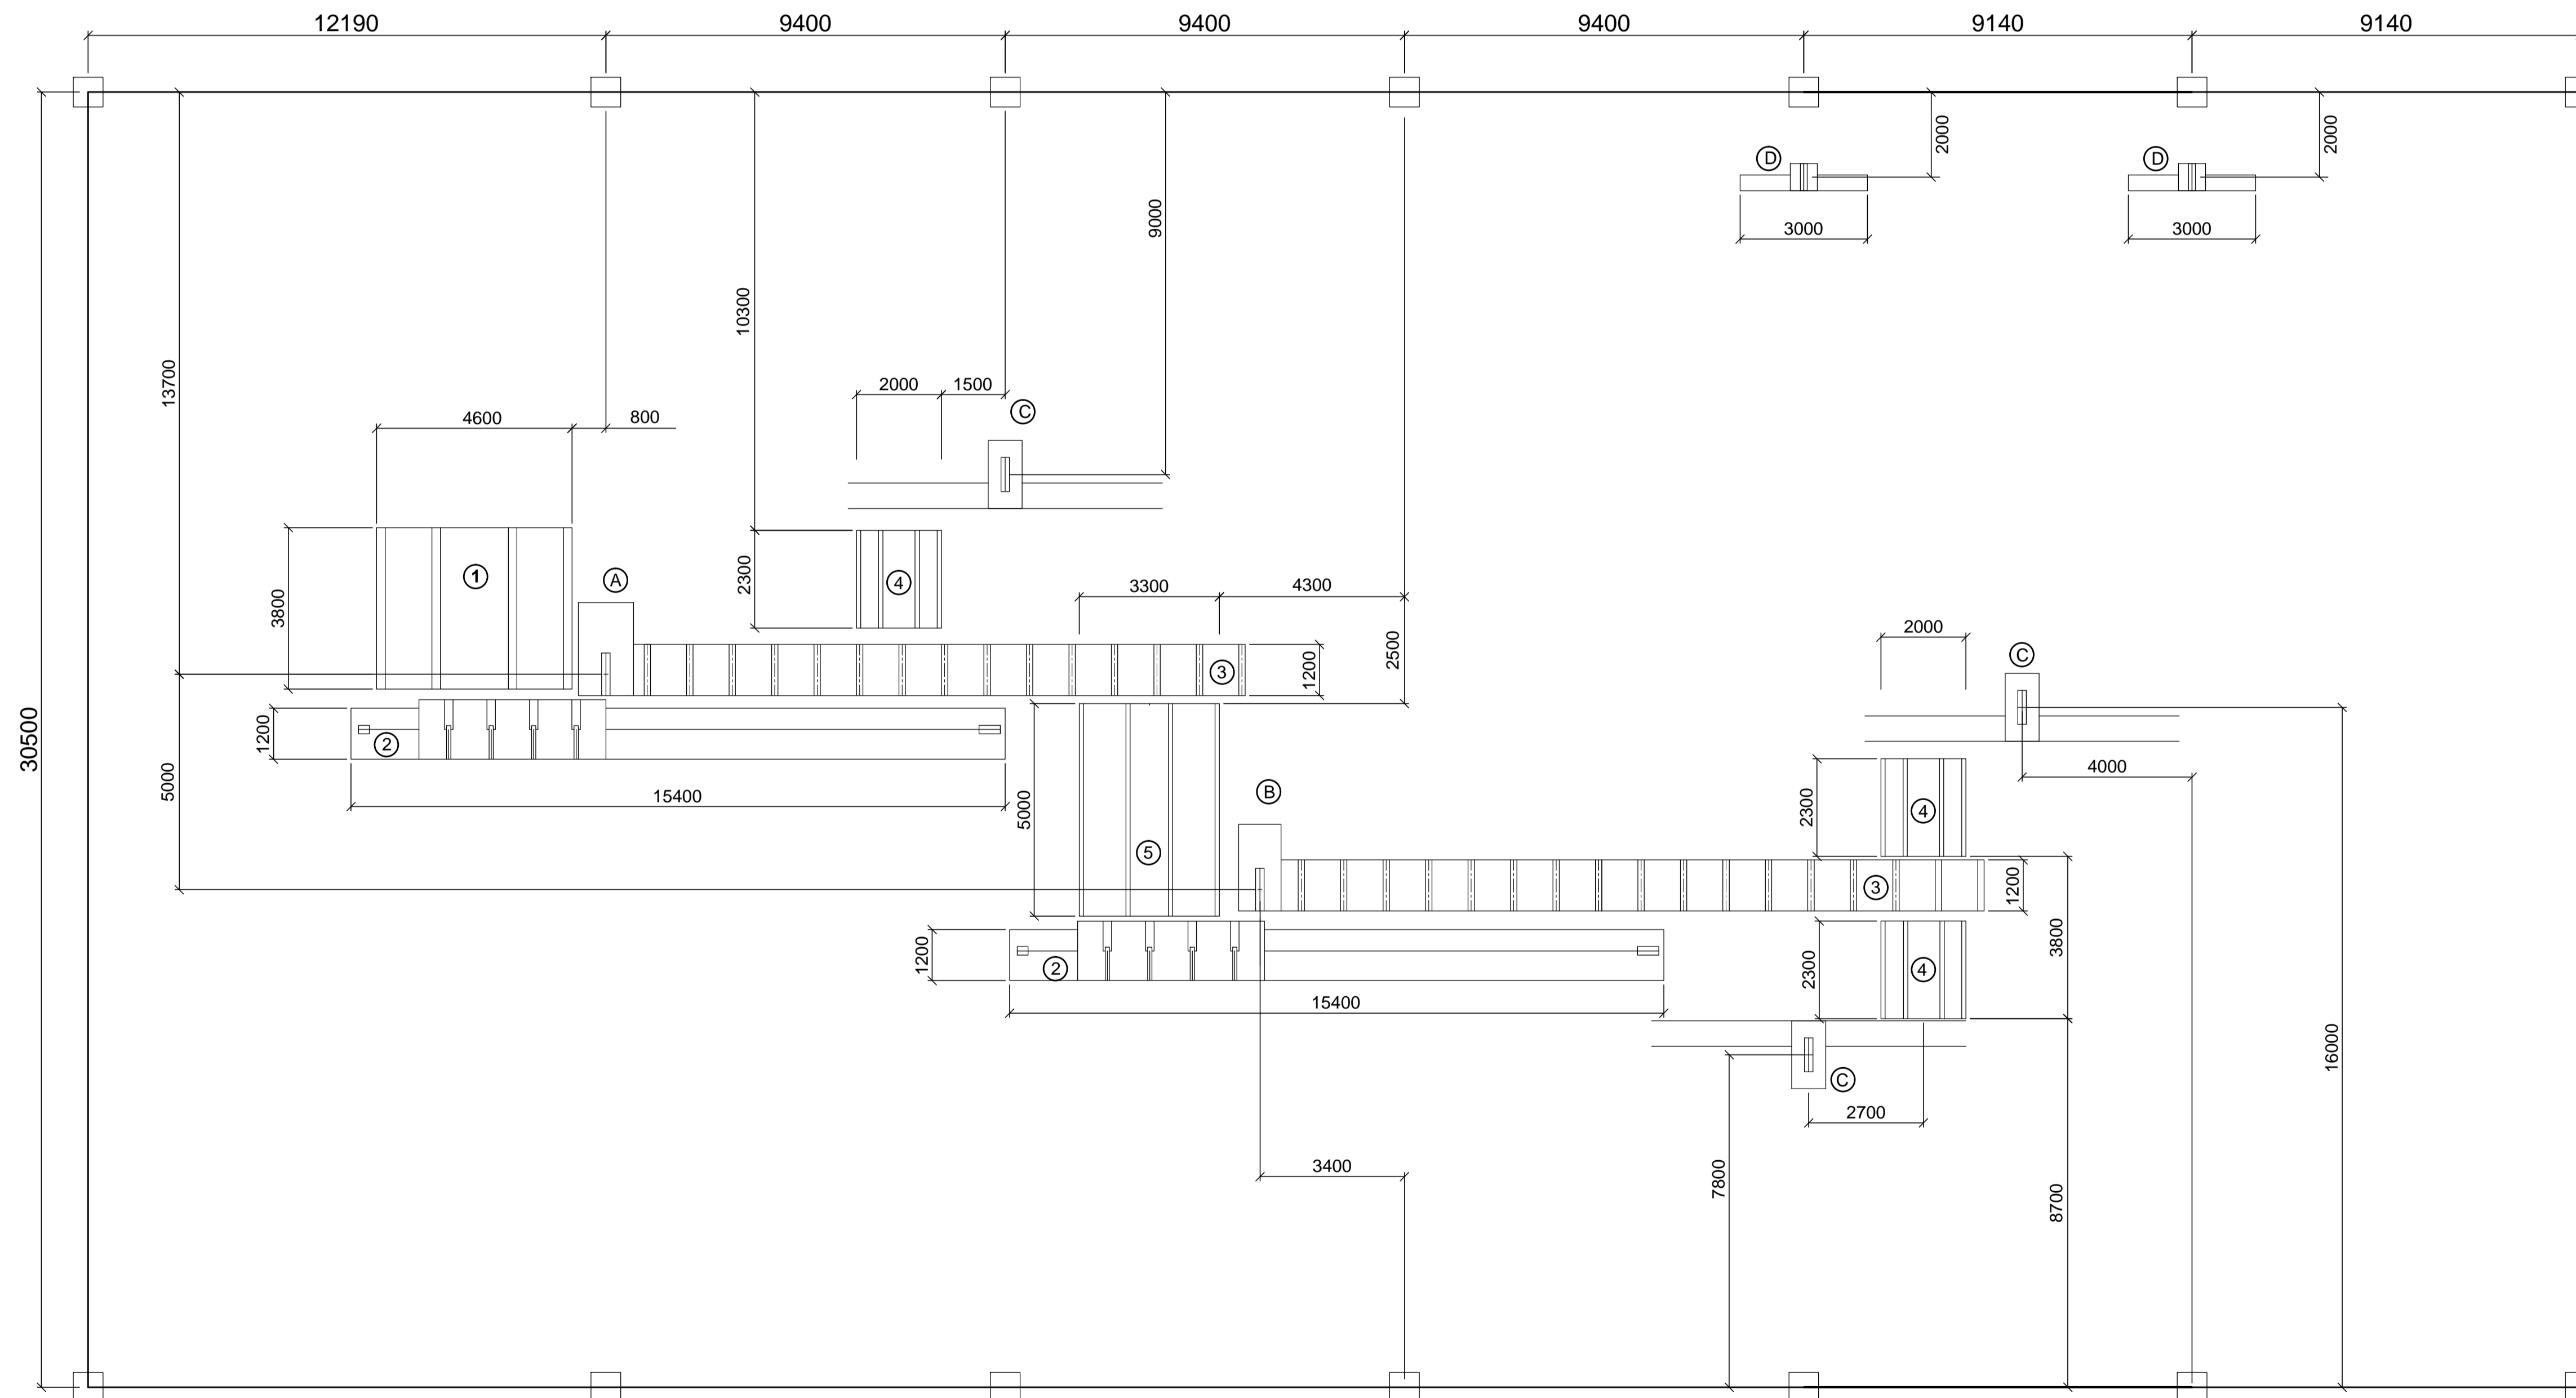

LOT : 371
 BLOCK : 12
 LAND DISTRICT : KEMENA INDUSTRIAL ESTATE

COORDINATE :
N 2° 17' 35.21" E 111° 42' 18.01"

- NOTES :
1. The drawing must follow the format specified by STIDC.
 2. All dimension and measurement shall be in mm.
 3. Paper size shall not be less than 594mm x 841mm (A1).
 4. The drawing must be drawn to a suitable metric scale of 1:50, 1:100, 1:200, 1:250, 1:300, 1:400 and 1:500.
 5. Four (4) dyeline/printed copies of the layout plan are to be submitted.

COMPANY NAME :
ABC XYZ HOLDINGS BHD
 Wisma Sumber Alam, Tingkat 10,
 Jalan Stadium 93050 Kuching, Sarawak
 Tel : 084 - 654321 Fax : 084 - 123456 email : abc@gmail.com


DRAWING TITLE :
MILL LAYOUT PLAN

PROJECT TITLE :
**PROPOSED SAWMILL LAYOUT PLAN FOR
 ABC XYZ SDN BHD AT LOT 371, BLOK 12,
 KEMENA INDUSTRIAL ESTATE, BINTULU**


DRAWN BY : MOHD FAIZAL	DATE : 15 JANUARY 2020
CHECKED BY : HALIM	DATE : 20 JANUARY 2020
SCALE : 1 : 200 (A1)	REVISION :

DRAWING NO. :
 ABCXYZ/ 2020/ SM1

FOR OFFICIAL USE

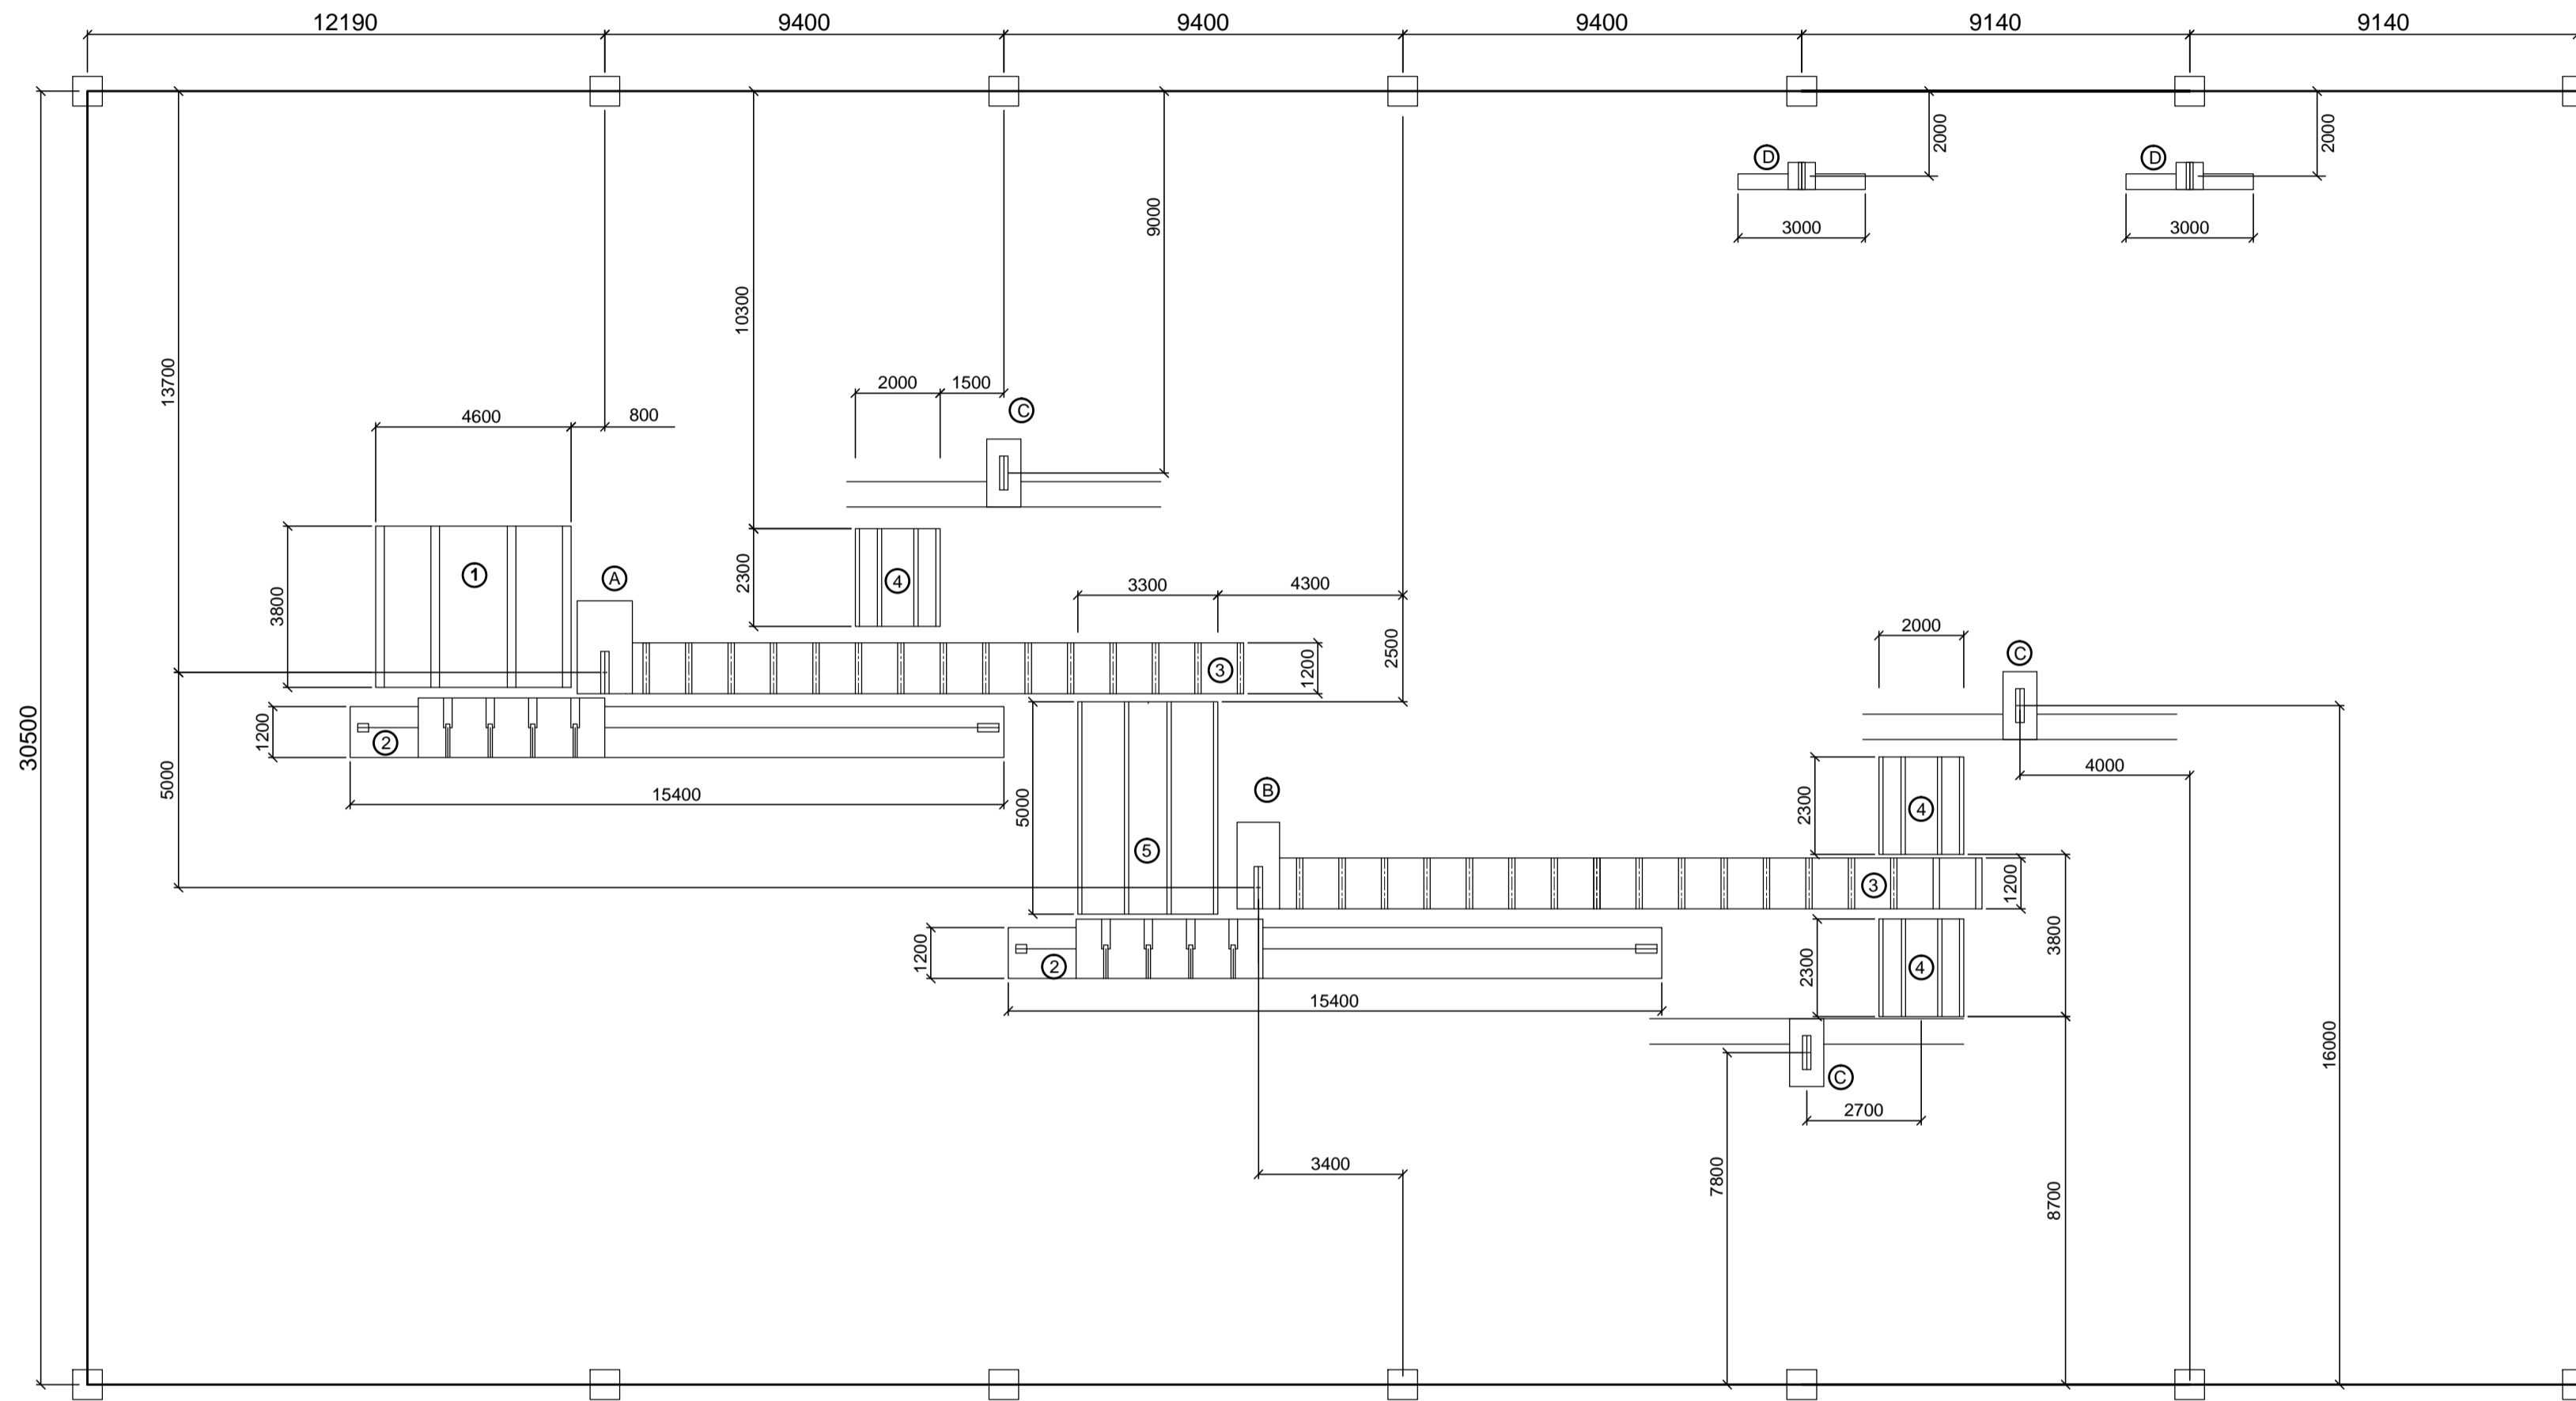

ITEM	DESCRIPTION	SIZE	POWER (kW)	QUANTITY	COUNTRY OF ORIGIN
A.	BAND HEADSAW	1219mm	45 kW	1	CHINA
B.	BAND PONY RIG	1118mm	40 kW	1	CHINA
C.	BAND RESAW	1100mm	30 kW	3	CHINA
D.	CROSSCUT	400mm	4 Kw	2	JAPAN
1.	LOG DECK	4600mm	37 kW	1	CHINA
2.	LOG CARRIAGE	1200mm	37 kW	2	CHINA
3.	ROLLER CONVEYOR	1200mm	37 kW	2	GERMANY
4.	LUMBER TRANSFER DECK	2000mm	37 kW	2	GERMANY
5.	LUMBER TRANSFER DECK	3300mm	40 kW	1	GERMANY

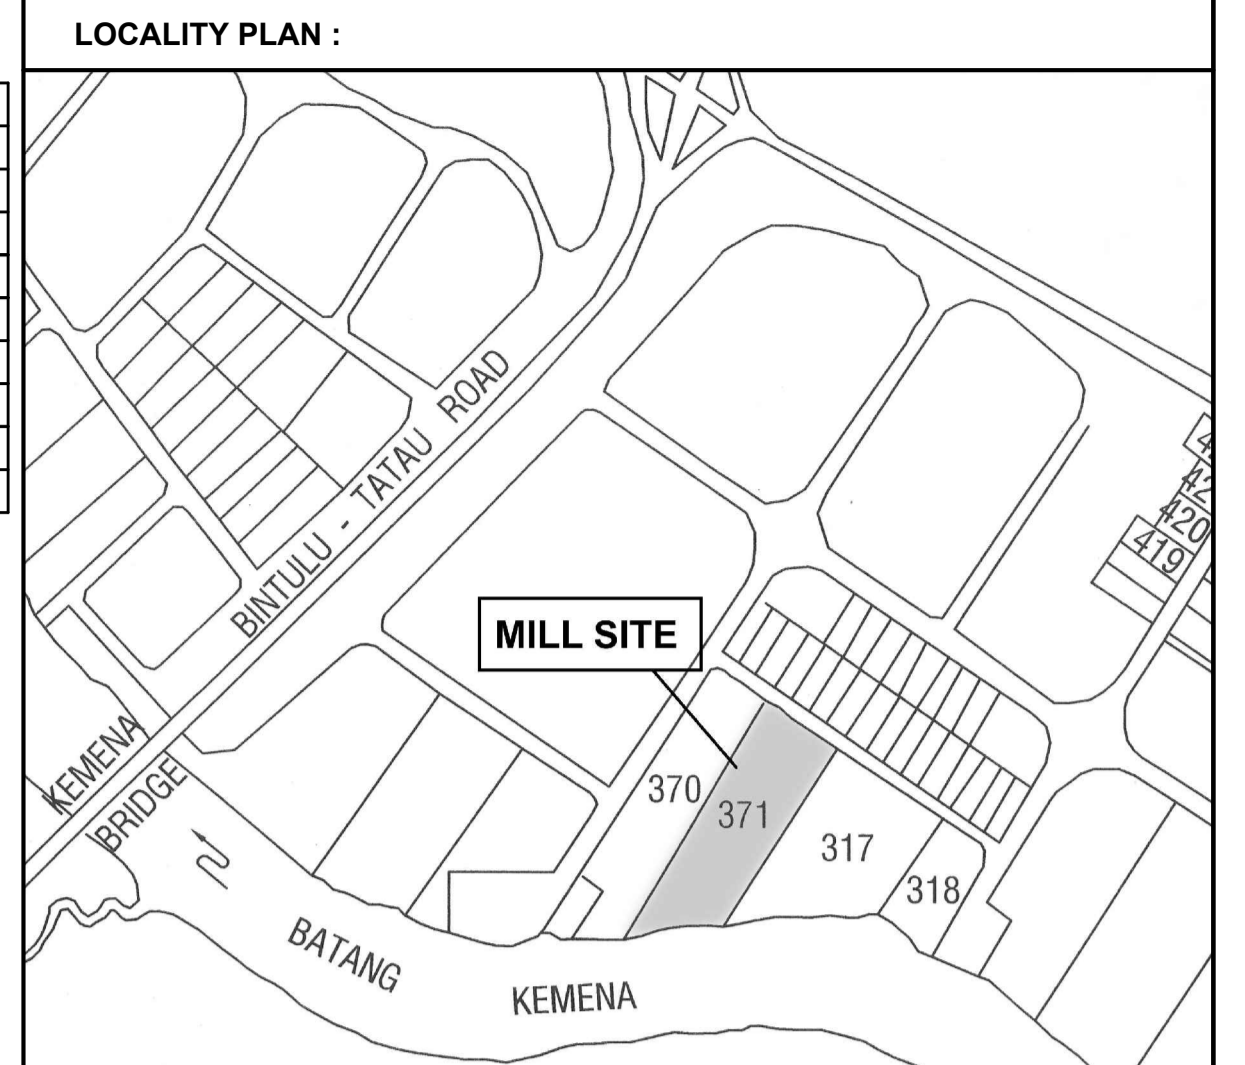

LOT : 371
 BLOCK : 12
 LAND DISTRICT : KEMENA INDUSTRIAL ESTATE

COORDINATE :
N 2° 17' 35.21" E 111° 42' 18.01"

- NOTES :
1. The drawing must follow the format specified by STIDC.
 2. All dimension and measurement shall be in mm.
 3. Paper size shall not be less than 594mm x 841mm (A1).
 4. The drawing must be drawn to a suitable metric scale of 1:50, 1:100, 1:200, 1:250, 1:300, 1:400 and 1:500.
 5. Four (4) dyeline/printed copies of the layout plan are to be submitted.

COMPANY NAME :
ABC XYZ HOLDINGS BHD
 Wisma Sumber Alam, Tingkat 10,
 Jalan Stadium 93050 Kuching, Sarawak
 Tel : 084 - 654321 Fax : 084 - 123456 email : abc@gmail.com

DRAWING TITLE :
MILL LAYOUT PLAN

PROJECT TITLE :
**PROPOSED SAWMILL LAYOUT PLAN FOR
 ABC XYZ SDN BHD AT LOT 371, BLOK 12,
 KEMENA INDUSTRIAL ESTATE, BINTULU**

DRAWN BY : MOHD FAIZAL DATE : 15 JANUARY 2020

CHECKED BY: HALIM DATE : 20 JANUARY 2020

SCALE : 1 : 200 (A1) REVISION :

DRAWING NO. :
 ABCXYZ/ 2020/ SM1

FOR OFFICIAL USE